


Pod c. 2

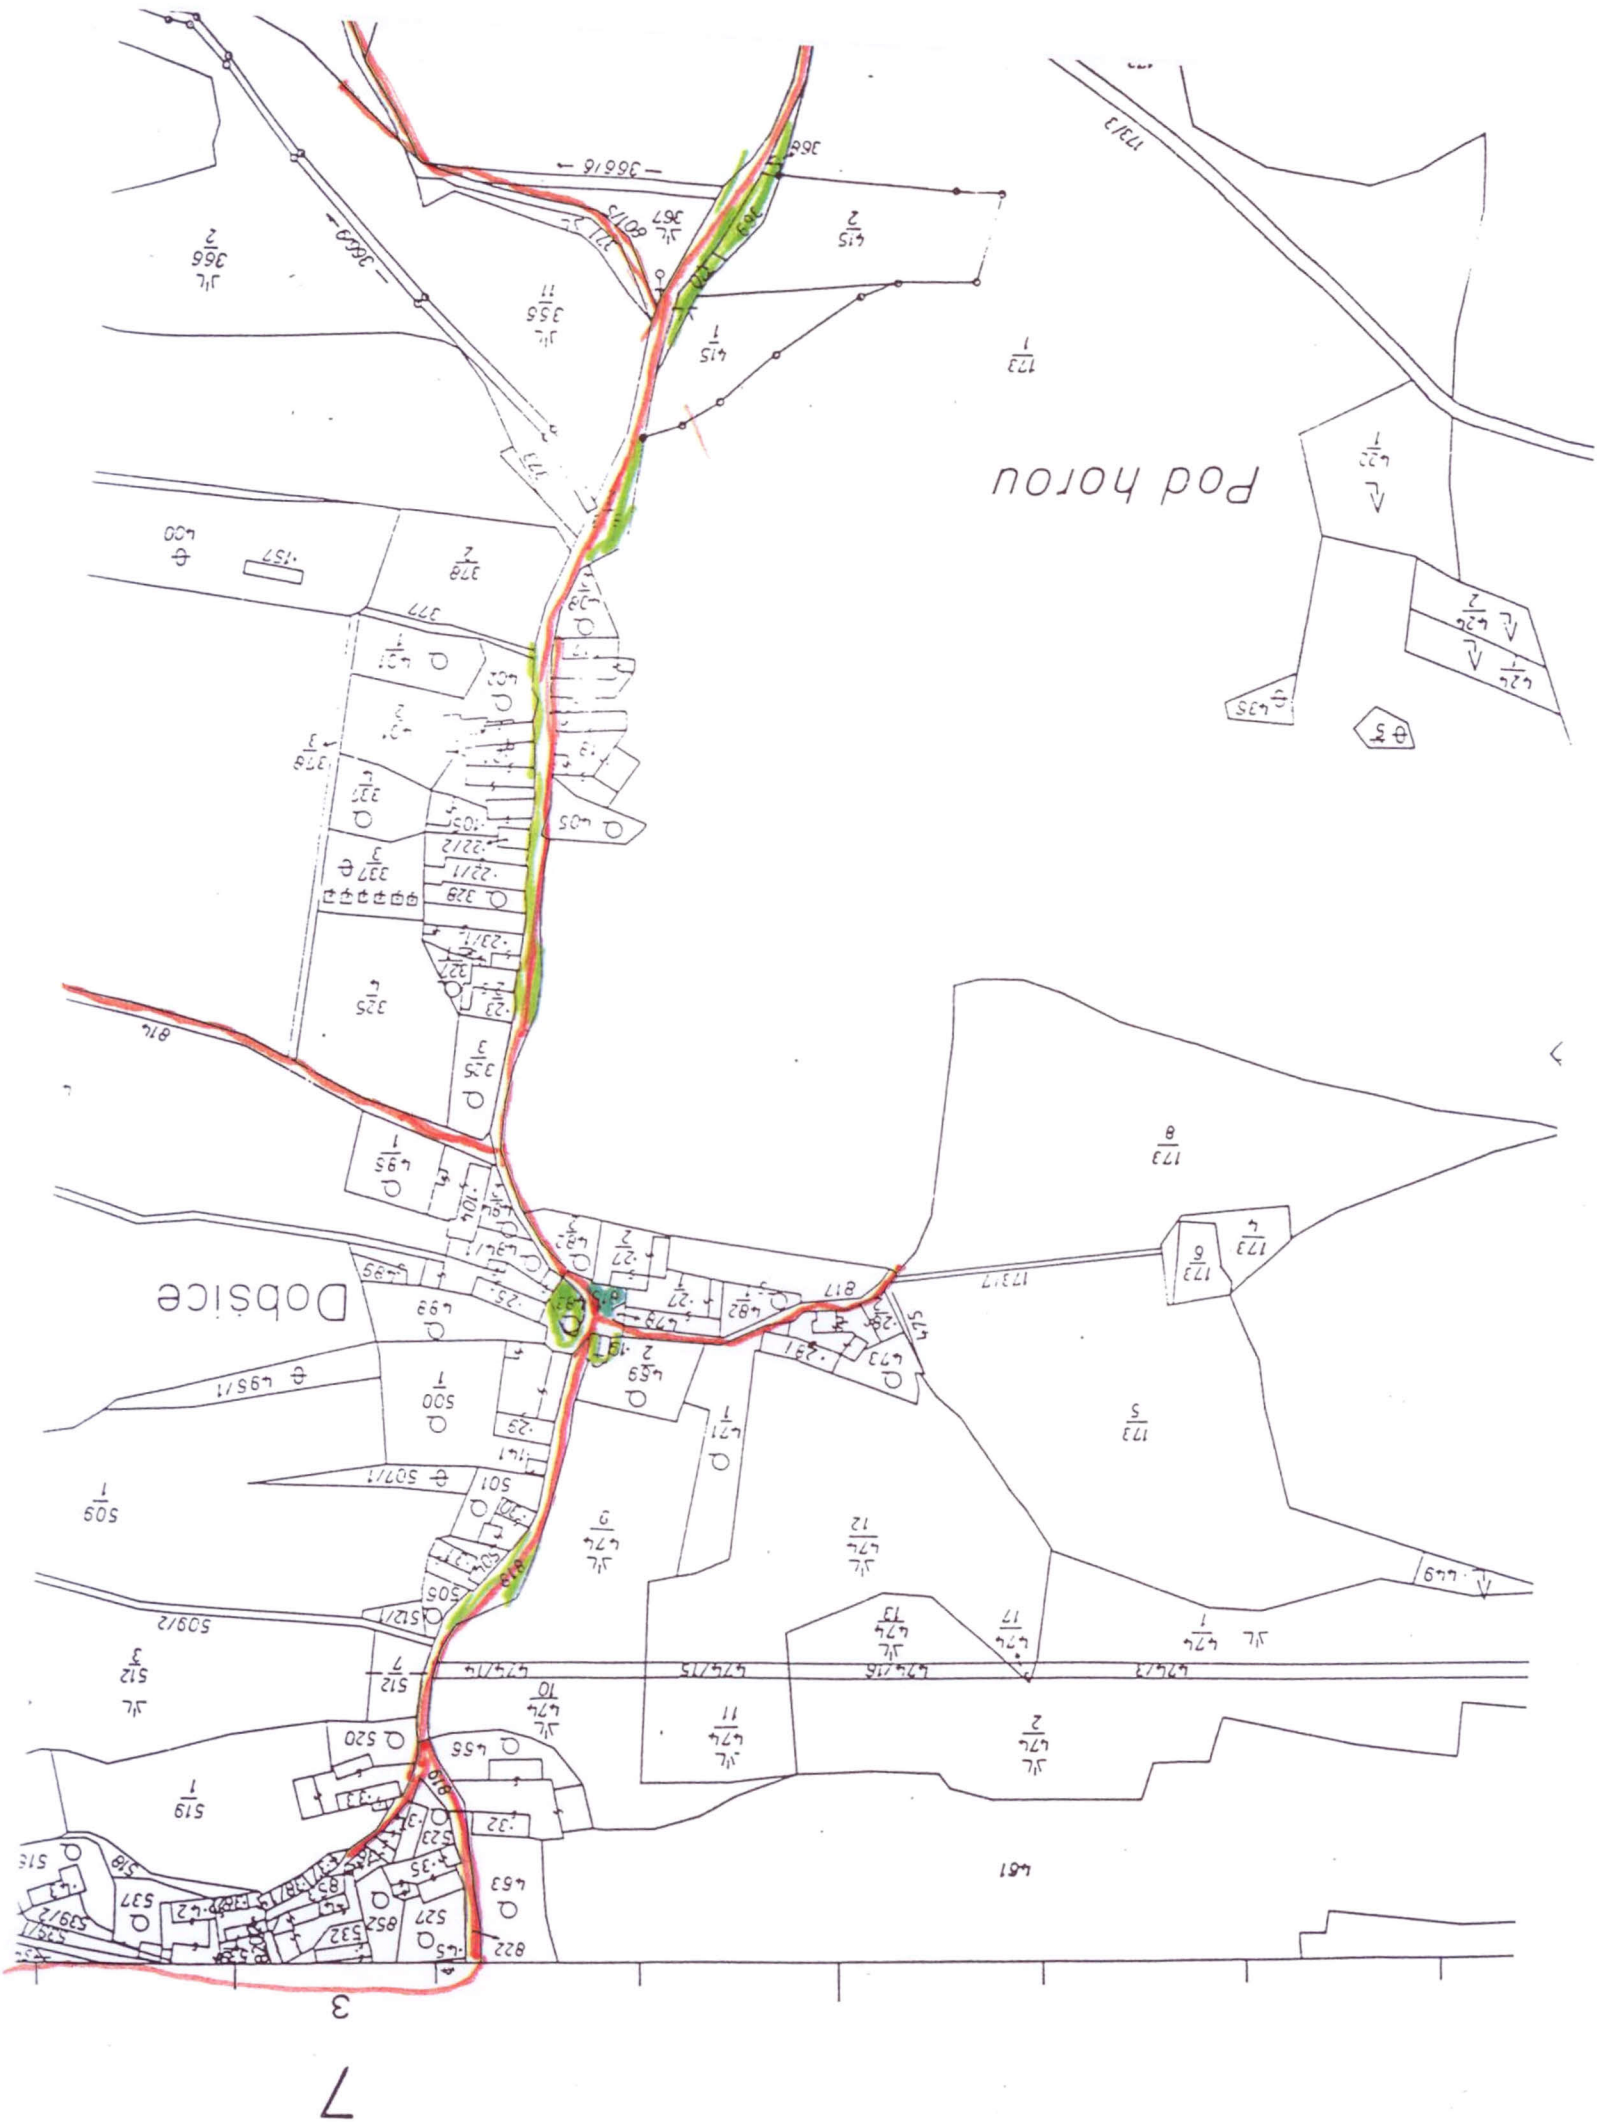



ROZVODNÉ VODOVODNÍ ŘADY

"1"	IPE 110x10 mm - DN 100 mm	dl. 600,0 m
	IPE 90 x 8,2 mm - DN 80mm	dl. 260,0 m
	CELKEM ŘAD "1"	dl. 860,0 m
"1-1"	IPE 90 x 8,2 mm - DN 80mm	dl. 80,0 m
"1-2"	IPE 90 x 8,2 mm - DN 80mm	dl. 390,0 m
"1-3"	IPE 90 x 8,2 mm - DN 80mm	dl. 50,0 m
"1-4"	IPE 90 x 8,2 mm - DN 80mm	dl. 155,0 m
"2"	IPE 110x10 mm - DN 100 mm	dl. 400,0 m
"2-1"	IPE 110x10 mm - DN 100 mm	dl. 150,0 m
"3"	IPE 90 x 8,2 mm - DN 80mm	dl. 340,0 m
	CELKEM ŘADY	dl. 2 435,0 m



PROJEKTOVÝ ATELIÉR
ing. Luděk Jánský

5

Číslo parčí

Hlavní inženýr projektu	Projekční	Kontrola
Ing. Bral	Ing. Lucie Jiráková	
STAVBA	ROZŠÍŘENÍ VODOVODNÍ SÍTĚ-BŘEZDŮVICE	
INVESTOR	OBEC BŘEZDŮVICE	
Obec	Středočeský kraj	Obec Březdovice
Město výstavby	Číslo zjednotky	24/2003
PŘEHLEDNÁ SITUACE	Datum vypracování	17. Jan 2003
	MAPY	1:2000
	Formát výstupu	7x44
PROJEKT PRO STAVEBNÍ POVOLENÍ	Číslo výstupu	0